



GROUND FLOOR
 SCALE 1:75

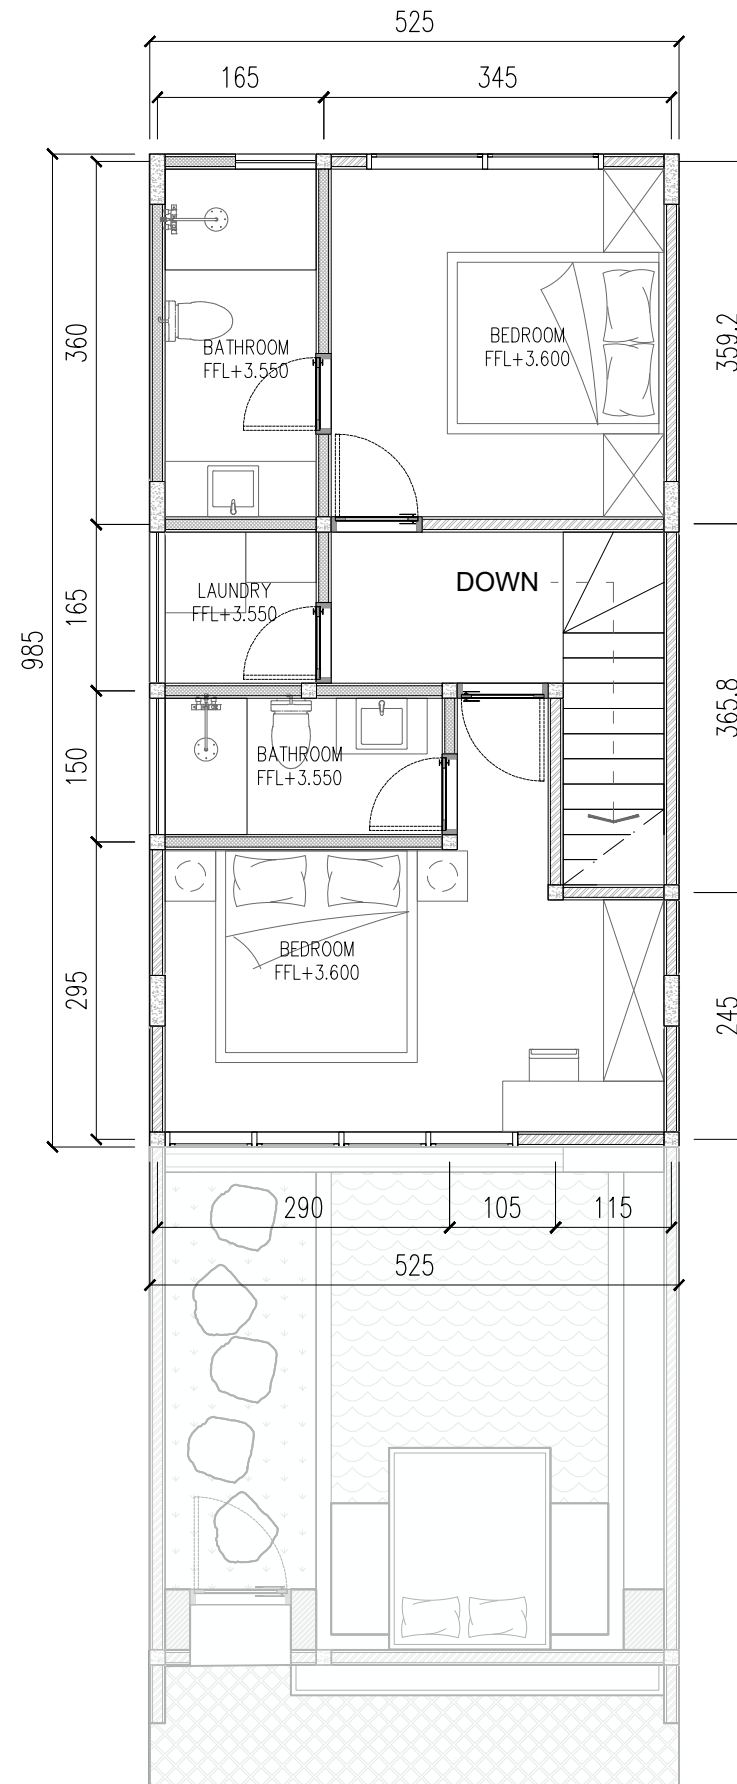


FIRST FLOOR
 SCALE 1:75